


floor plan

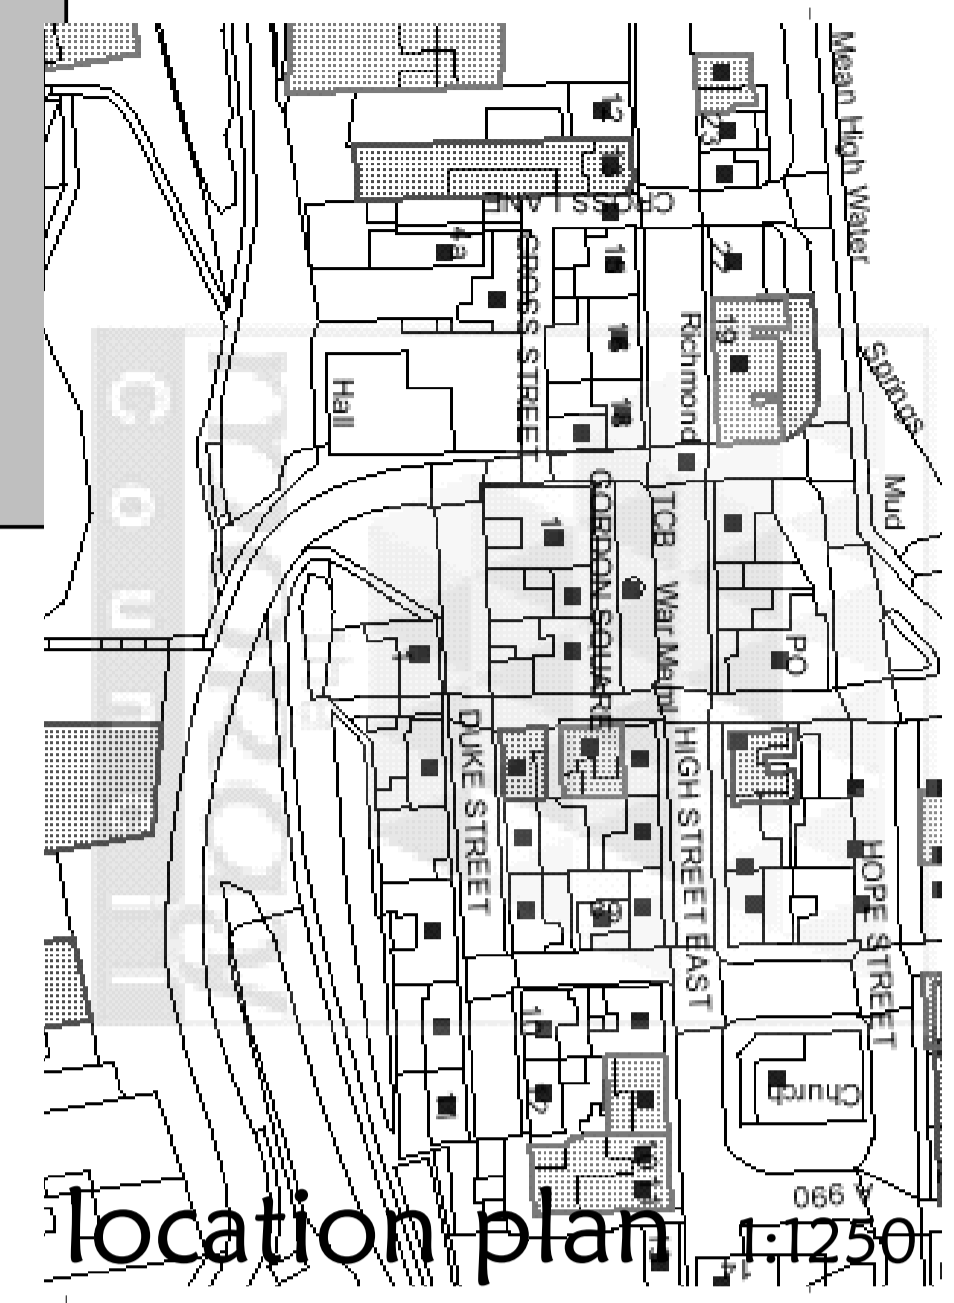

location plan 1:1250

cross street



33 Ellieside - Lintmill - Cullen - Buckie - AB56 4XQ
 Tel/Fax: 01542 842847
 Mobile: 07900352879
 email: nbplanning@aol.com

Project Portgordon Village Hall Portgordon Buckie	
original survey	
Scale 1:50	Date October 2010
Drawn by Martin Archibald	Signed
Drawing No 19:2010:1	